



Ģenerāplāns ar elektroapgādes tīkliem. M1:250.

A map of the Rudžati area. It shows a network of roads. One road runs from Turki in the northwest to Rožupe in the south. Another road runs from Čaunāni in the north to Preiļi in the east. These two roads intersect at Rudžati. A third road branches off to the southeast from the Turki-Rožupe road. A shaded rectangular area is marked on this branch, with an arrow pointing to it from the label 'Rožupe' at the bottom. The intersection point is labeled 'RUDŽATI'.

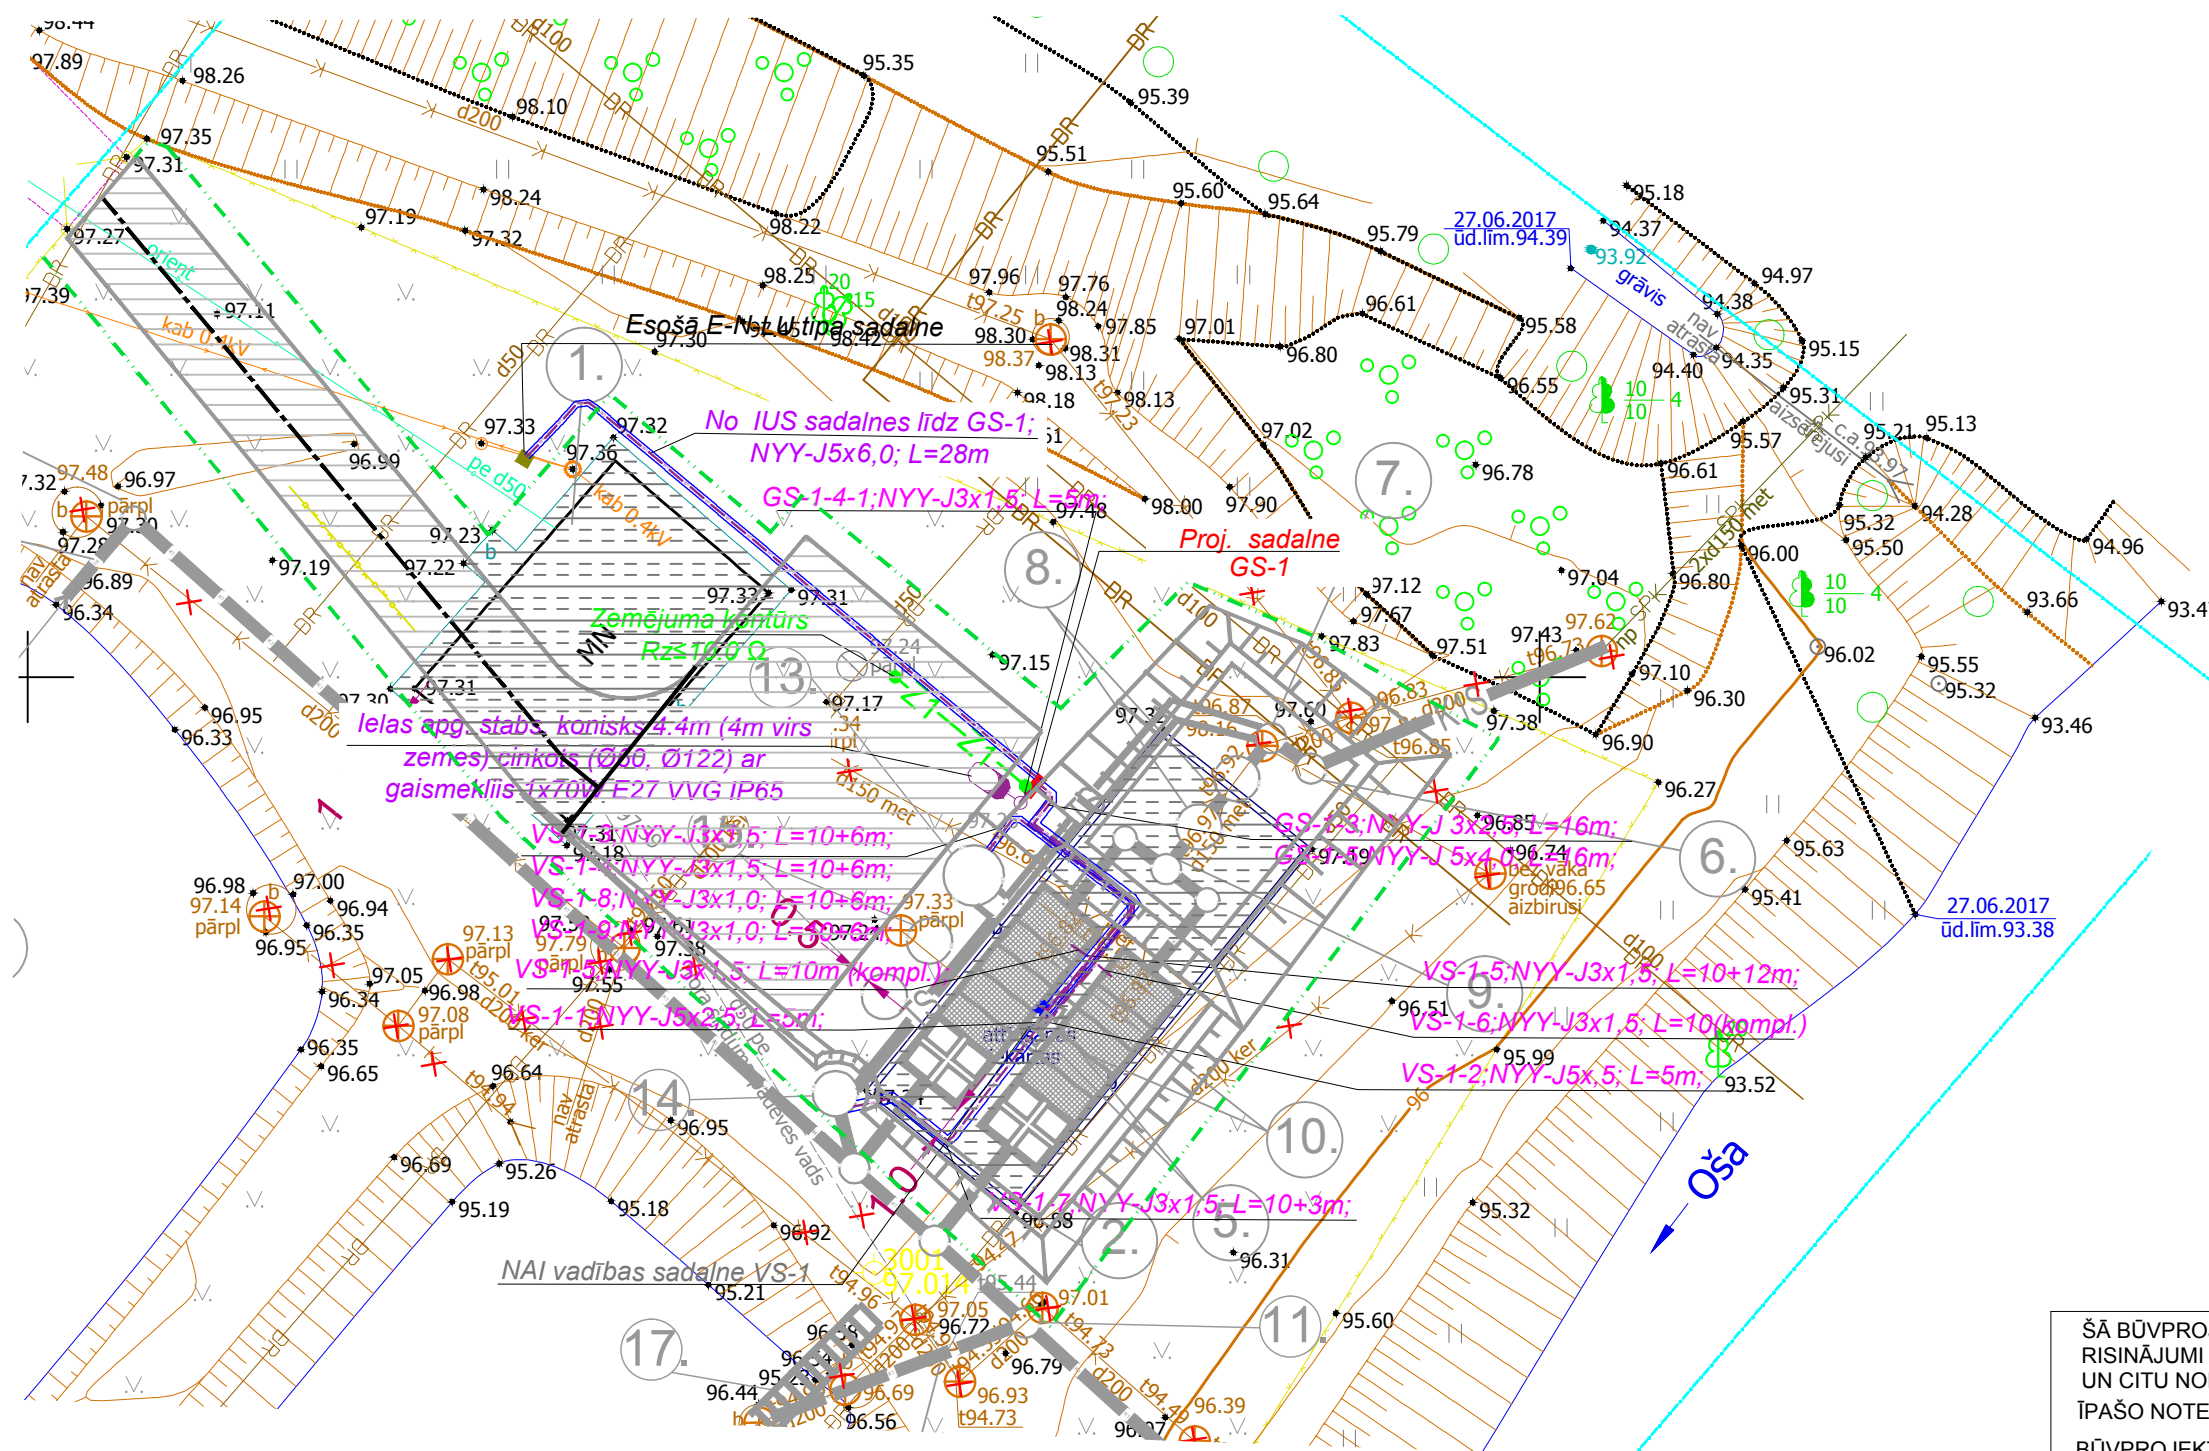

(paraksts)

Amats	Uzvārds	Paraksts	Datums	Būve Projekta "Notekūdeņu attīrīšanas iekārtu izbūve. "Attīrīšanas iekārtas", Rudzāti, Rudzātu pag., Līvānu novads" aktualizācija						
ELT daļas vad.	A.DRIZLIONOKS		10.2017.							
Izstrādāja	A.DRIZLIONOKS		10.2017.	Lapas nosaukums Ģenerālplāns ar elektroapgades tīkliem						
				Objekta reģistrācijas Nr. LNP/2-13.1.2./17/534					Ekolat sia Būvkomersanta reģ.Nr.2640-F Daugavpils, LV-5401 I.Preču 30a tālr.654-24646	
Inv.Nr.				Proj. stadija BP	Marka ELT	Lapa 2	Lapas 3			